


EAST POINT

PRELIMINARY ARCHITECTURE PACKAGE

MAY 14, 2021

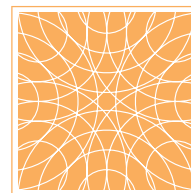

UNION STUDIO

ARCHITECTURE & COMMUNITY DESIGN

www.unionstudioarch.com

140 Union Street Providence, RI 02903

[t 401.272.4724](tel:4012724724) [f 401.272.4825](tel:4012724825)



2,165 SQUARE FEET
2 BEDROOM, 2.5 BATH

SCALE: 1/8"=1'-0"


0' 1' 2' 4' 8' 16' 32'



KEY PLAN



FIRST FLOOR PLAN

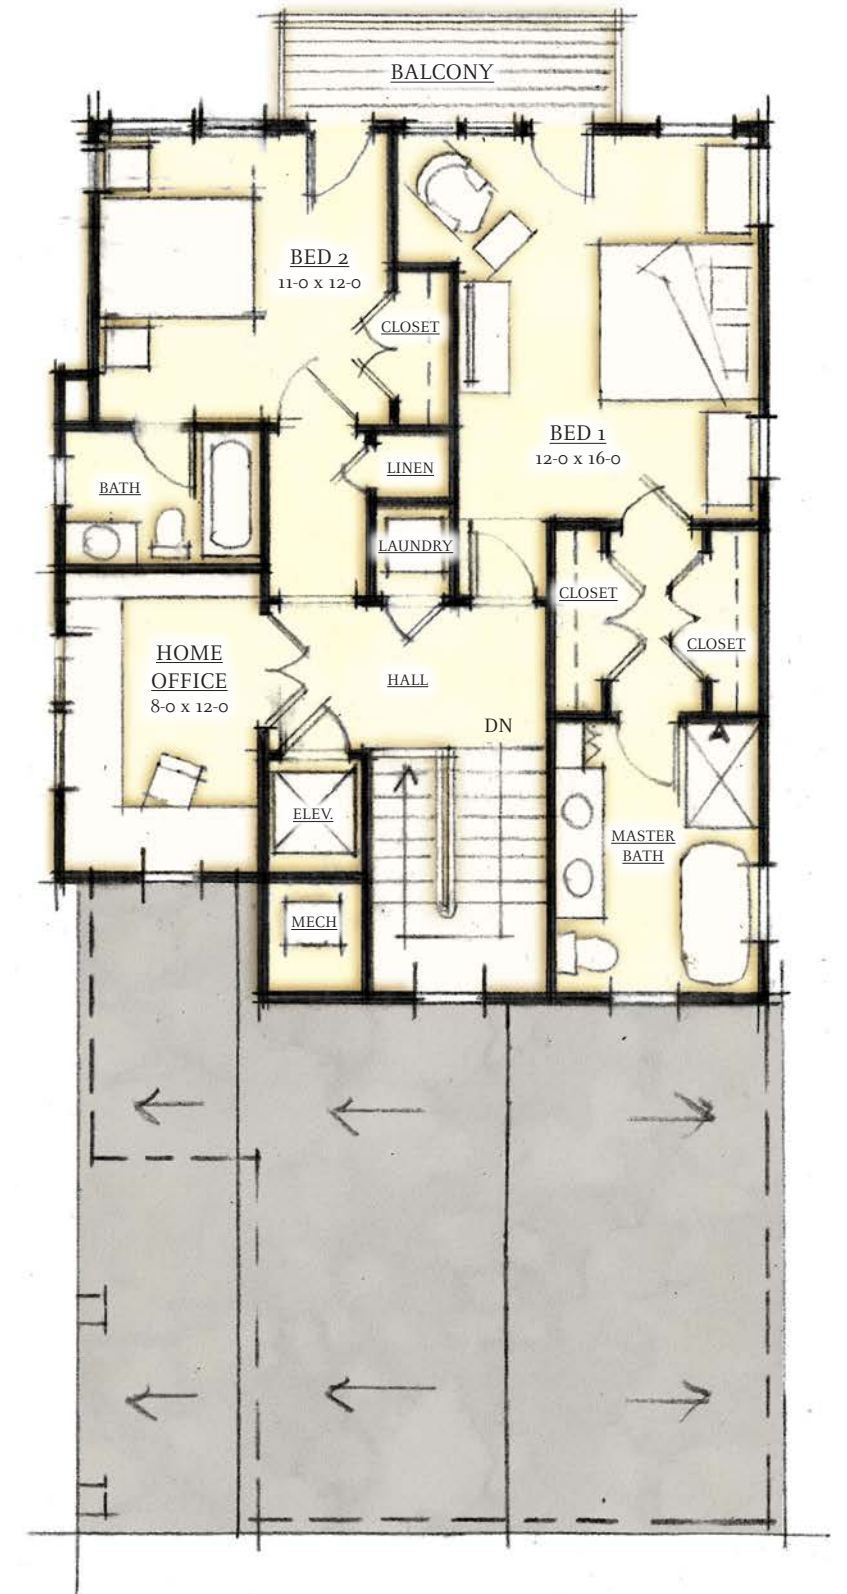

SECOND FLOOR PLAN

EAST POINT

PRELIMINARY ARCHITECTURE: WATERFRONT UNITS, DUPLEX AND SINGLE FAMILY

MAY 14, 2021






FRONT ELEVATION

1,867 SQUARE FEET
3 BEDROOM, 2.5 BATH

SCALE: 1/8"=1'-0"



KEY PLAN

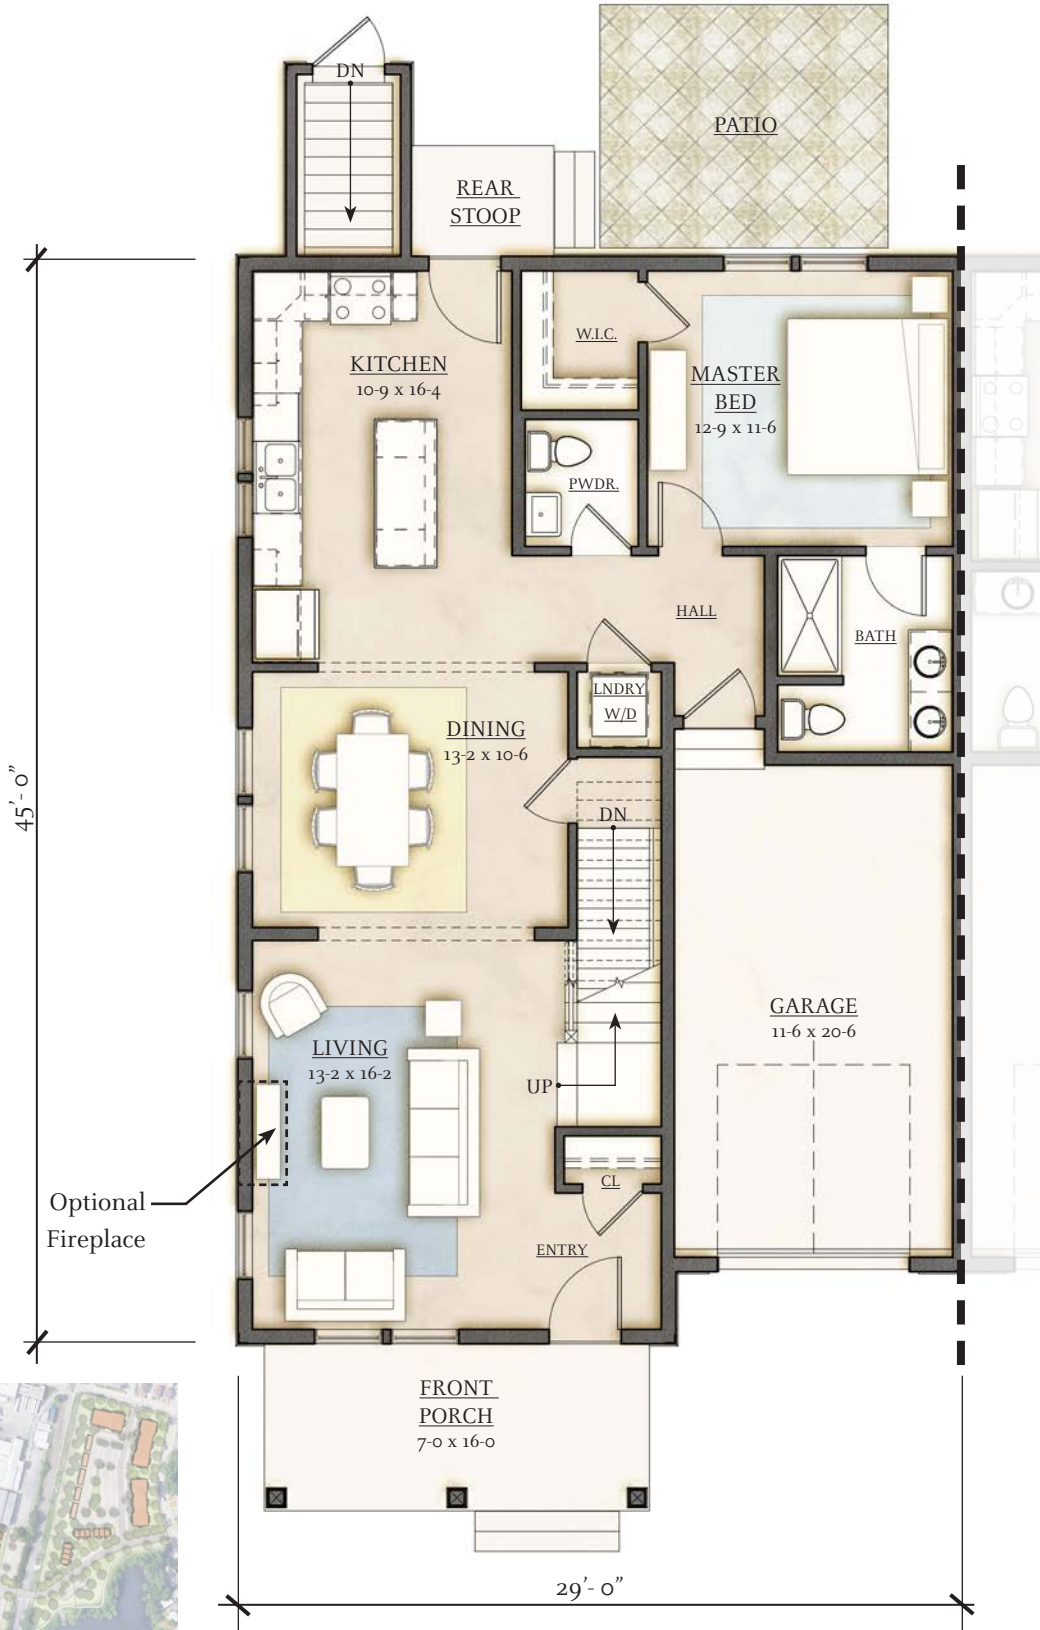

FIRST FLOOR PLAN



SECOND FLOOR PLAN

EAST POINT

PRELIMINARY ARCHITECTURE: INLAND UNITS, DUPLEX AND SINGLE FAMILY
MAY 14, 2021





1,530 SQUARE FEET
3 BEDROOM, 2.5 BATH


SCALE: 1/8"=1'-0"



KEY PLAN



FIRST FLOOR PLAN

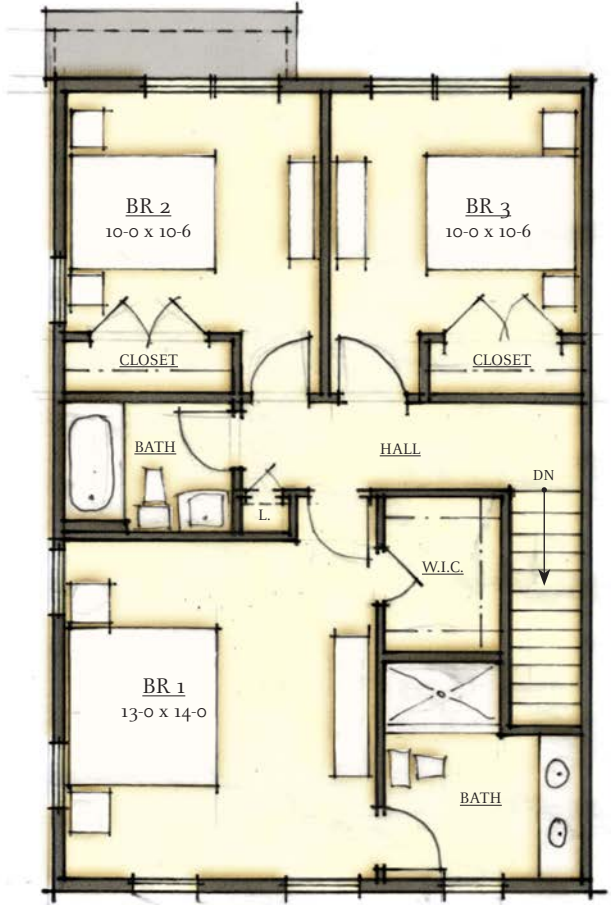

SECOND FLOOR PLAN

EAST POINT

PRELIMINARY ARCHITECTURE: TOWNHOUSE UNITS
MAY 14, 2021





FRONT ELEVATION




SIDE ELEVATION

1,160 SQUARE FEET
2 BEDROOM, 2 BATH



KEY PLAN

SCALE: 1/16"=1'-0"
0' 2' 4' 8' 16' 32' 64'

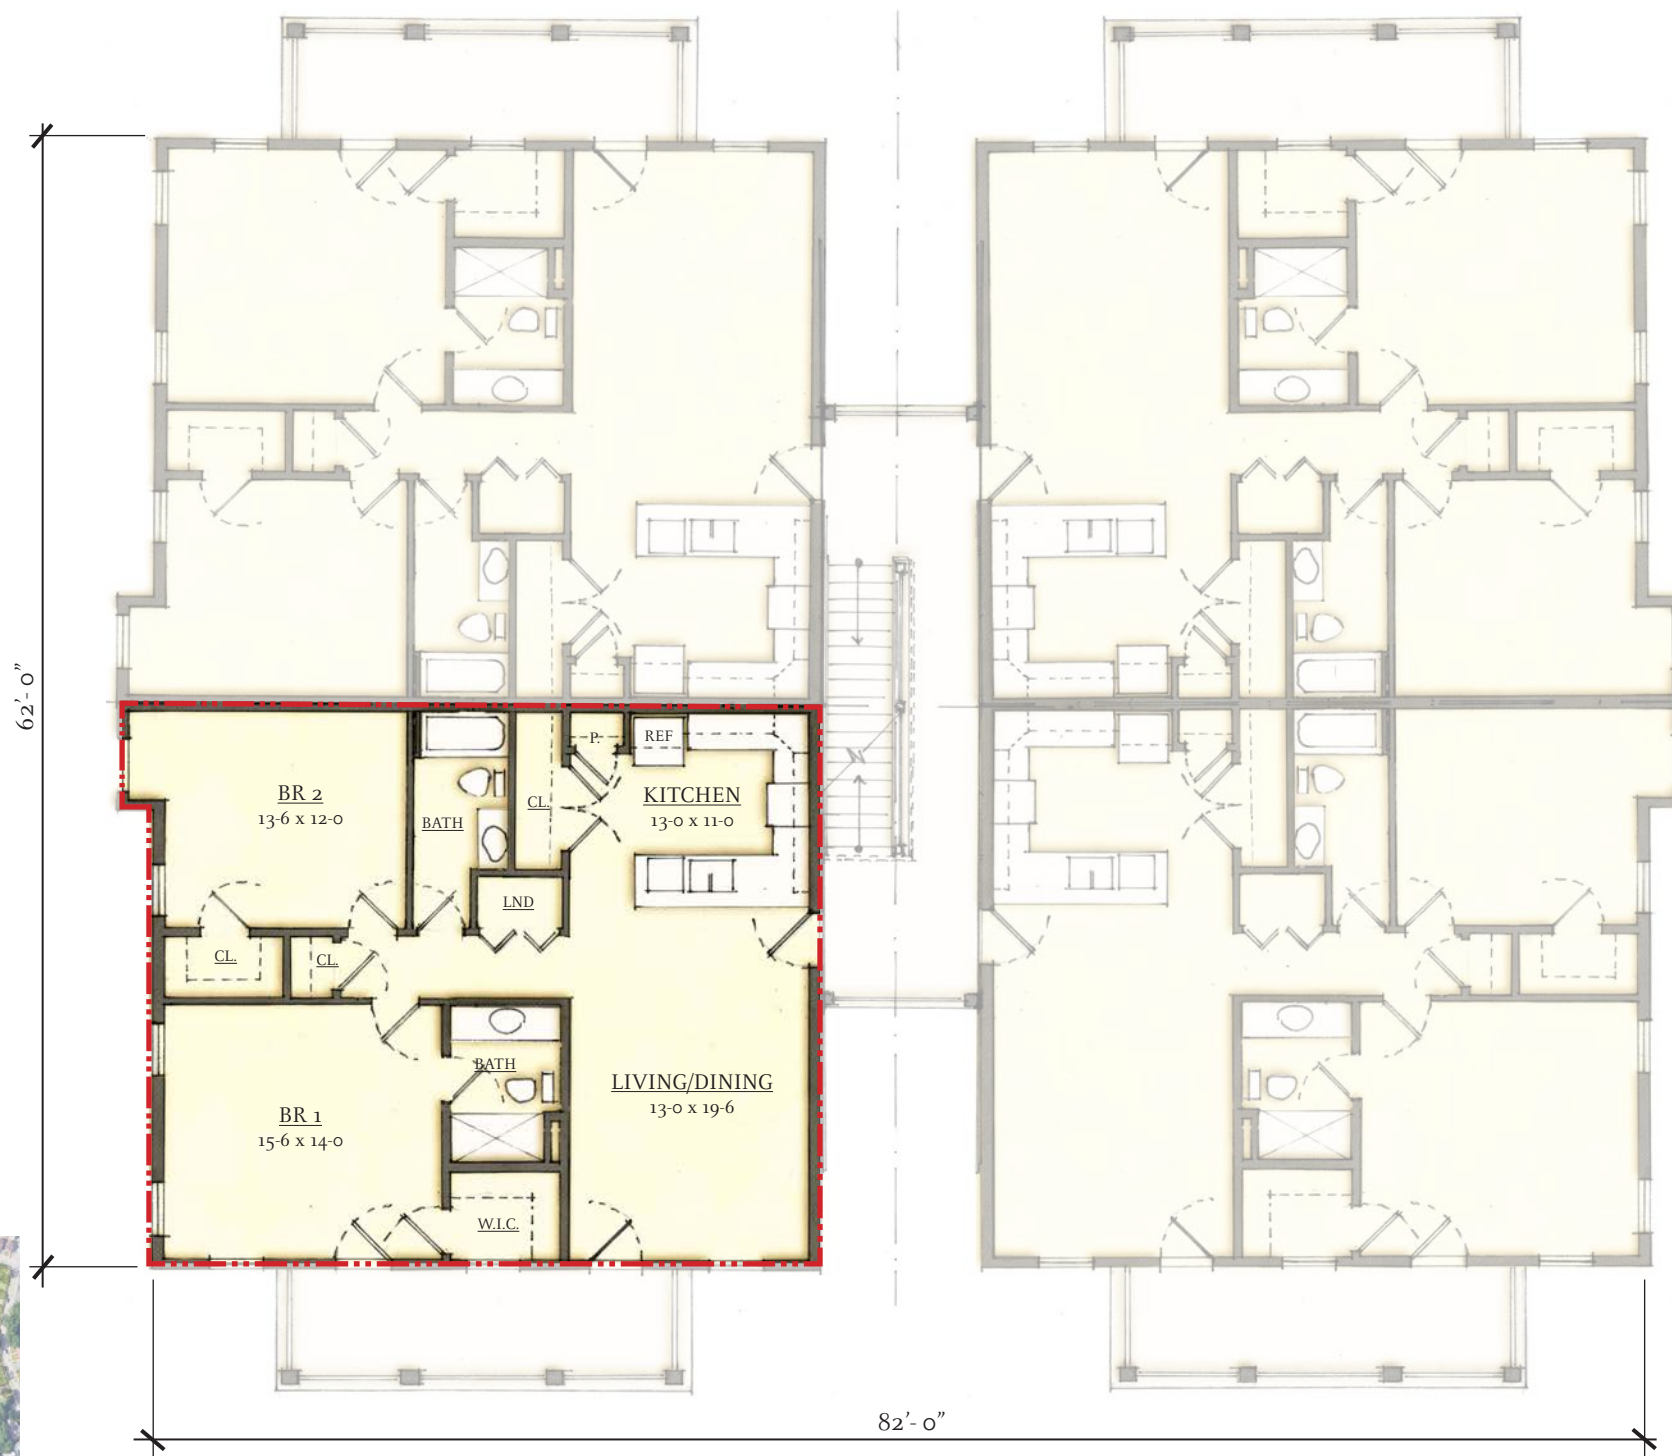

TYPICAL FLOOR PLAN

SCALE: 3/32"=1'-0"
0' 1' 2' 4' 10' 20' 40'

EAST POINT

PRELIMINARY ARCHITECTURE: FLATS BUILDING PLANS

MAY 14, 2021





FRONT ELEVATION



SIDE ELEVATION



RIVER ELEVATION

1,660 - 1,790 SQUARE FEET
2 BEDROOMS + STUDY, 2.5 BATH

SCALE: 3/64"=1'-0"



KEY PLAN



TYPICAL FLOOR PLAN

SCALE: 1/16"=1'-0"



EAST POINT

PRELIMINARY ARCHITECTURE: WATERFRONT FLATS BUILDING PLANS

MAY 14, 2021

