



BACKLIT CUT STEEL SIGNAGE EXAMPLE IMAGE

(NATURAL PATINA RAW STEEL, CUT AND SET 6" FROM GRANITE BLOCK BASE

REF ID: A1000000000000000000000000000000

- Plan Entitled: "East Point": MAP 203 BLOCK 1 LOT 4 ROGER WILLIAMS AVENUE EAST PROVIDENCE, RHODE ISLAND: PROPOSED CONDITIONS (COASTAL SIDE)'; Sheet C-10; Client/Owner: Noble Development, LLC; As Prepared by: Northeast Engineers and Consultants, Inc.; Dated: 17APR21, as amended; Scale: 1"=50'
- Plan Entitled: "East Point": MAP 203 BLOCK 1 LOT 4 ROGER WILLIAMS AVENUE EAST PROVIDENCE, RHODE ISLAND: PROPOSED CONDITIONS (POND SIDE)'; Sheet 11; Client/Owner: Noble Development, LLC; As Prepared by: Northeast Engineers and Consultants, Inc.; Dated: 17APR21, as amended; Scale: 1"=50'
- Plan Entitled, 'Eastpoint Site', Prepared by: Reflex Lighting; Dated 4/15/21; Scale: NTS

East Point

Map 203, Block 1, Lot 4 &
Map 303, Block 13, Lots 4 & 5
Roger Williams Avenue
East Providence, RI

Owner/Prepared For:
Nobel Development, LLC
10 Green Street
Providence, RI 02903



RECLAIMED GRANITE BLOCKS AT ENTRY SIGNAGE


Kevin M. Alverson

LANDSCAPE ARCHITECTURE

360 Annaquabucket Road 401 · 338 · 0044
Wickford, RI 02852 KevinMAlversonLA.com



Landscape Design: Roger Williams Ave. Project Entrance

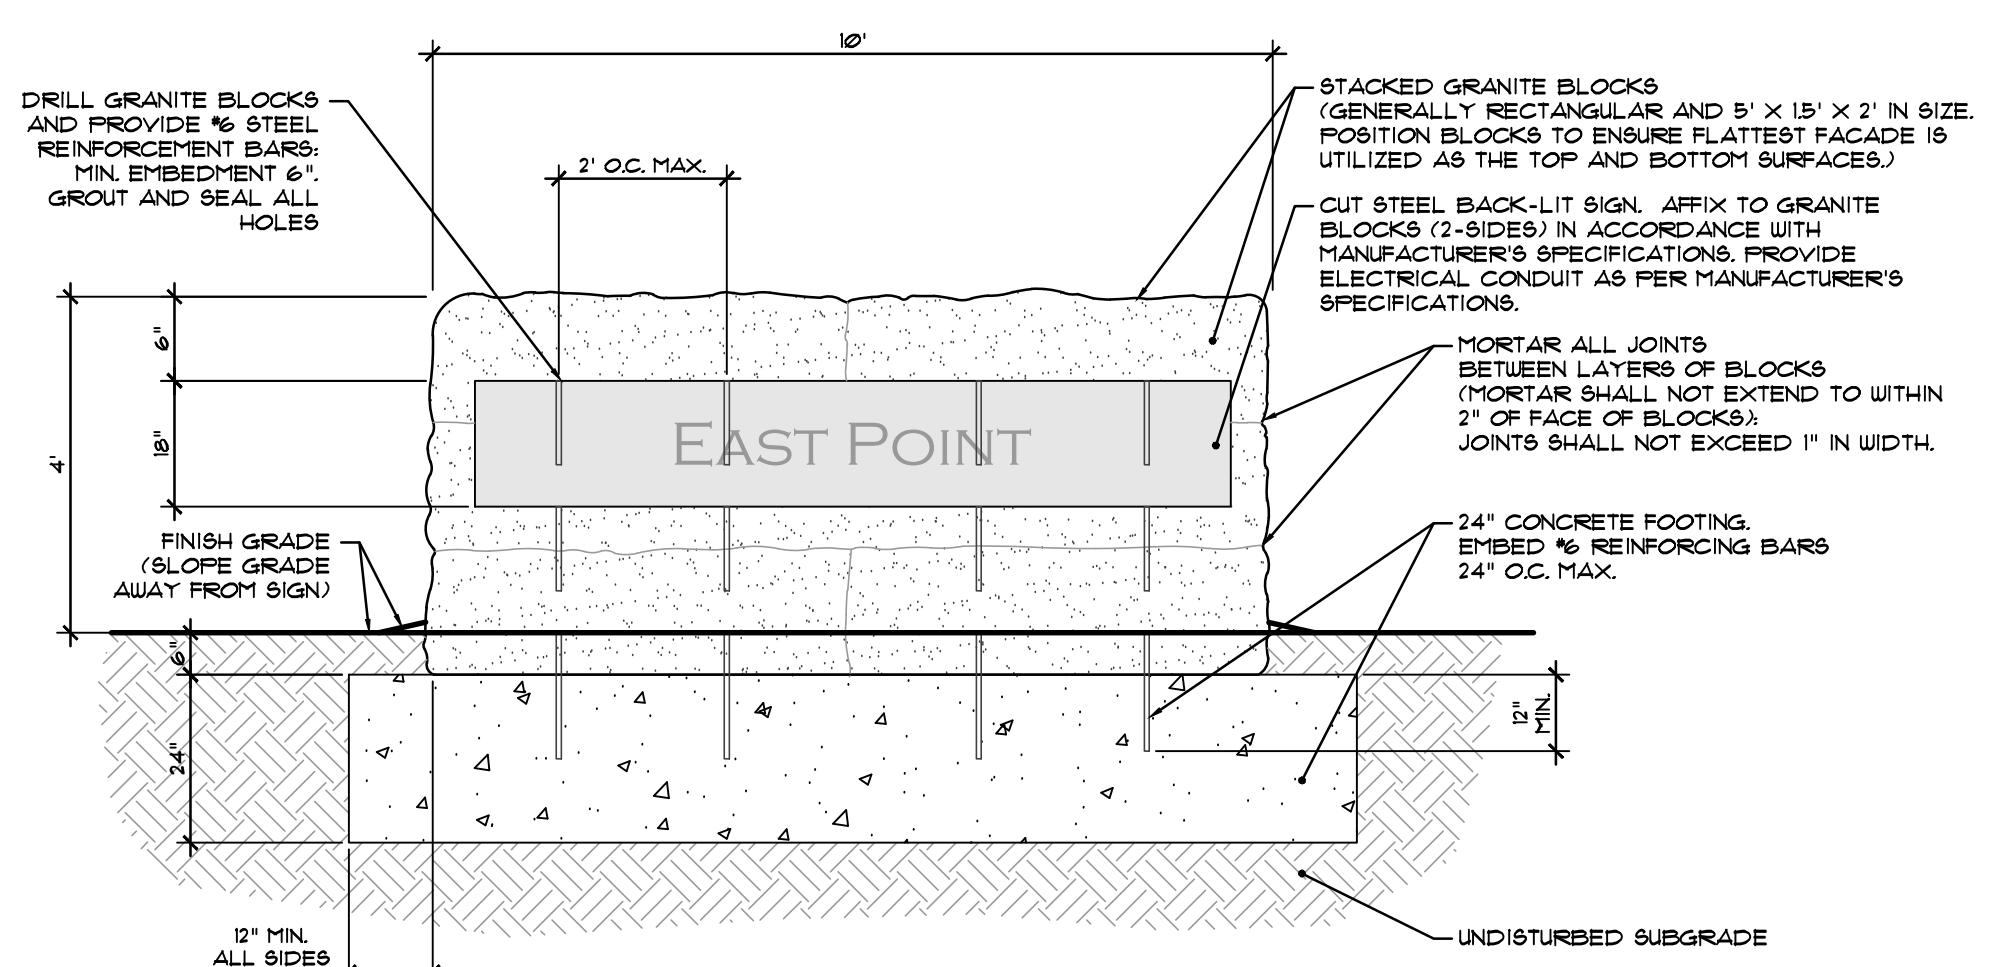

NOTE:

1. GRANITE BLOCKS TO BE SIMILAR TO RECLAIMED SEAWALL GRANITE AS AVAILABLE THROUGH DIVERSIFIED MATERIALS IN NORTH KINGSTOWN RI, OR EQUAL. BLOCKS TO BE REVIEWED WITH OWNER'S REPRESENTATIVE PRIOR TO INSTALLATION. FINAL ORIENTATION AND LOCATION OF BOULDER TO BE AS DIRECTED ON-SITE BY OWNER'S REPRESENTATIVE.
2. STAGGER ALL JOINTS BETWEEN COURSES OF BLOCKS.
3. SIGNAGE LOGO, FONT, ETC., ARE TO BE DETERMINED. OWNER SHALL WORK WITH GRAPHIC DESIGNER TO ESTABLISH DEVELOPMENT BRANDING AND LOGO INFORMATION. PROOFS FOR CUT STEEL BACKLIT SIGNAGE TO BE PROVIDED TO OWNER FOR REVIEW AND APPROVAL BEFORE MANUFACTURE.
4. SIGN MANUFACTURER TO SUPPLY SIGN, MOUNTING HARDWARE, AND LIGHTING. ALL SIGN COMPONENTS TO BE INSTALLED IN ACCORDANCE WITH SIGN MANUFACTURER'S SPECIFICATIONS. CONTRACTOR TO PROVIDE ELECTRICAL CONDUIT TO SIGN LOCATION FOR CONNECTION TO SIGN LIGHTING AS PER SIGN MANUFACTURER.
5. PROVIDE LOCKABLE WEATHER AND TAMPER RESISTANT OUTDOOR OUTLET AT GRANITE SIGN FOR SUPPLEMENTAL AND/OR SEASONAL LIGHTING AND POWER FOR

1 ROGER WILLIAMS AVENUE ENTRY SIGN DESIGN

Project #: 2.291.316	Sheet 3 of 5
Scale: 1" = 10'	
Drawn By: KMA	
Checked By: KMA	
Date: April 22, 2021	ISSUED FOR PERMITTING