




KETTLE POINT FLATS

CONCEPTUAL DESIGN


AUGUST 2020

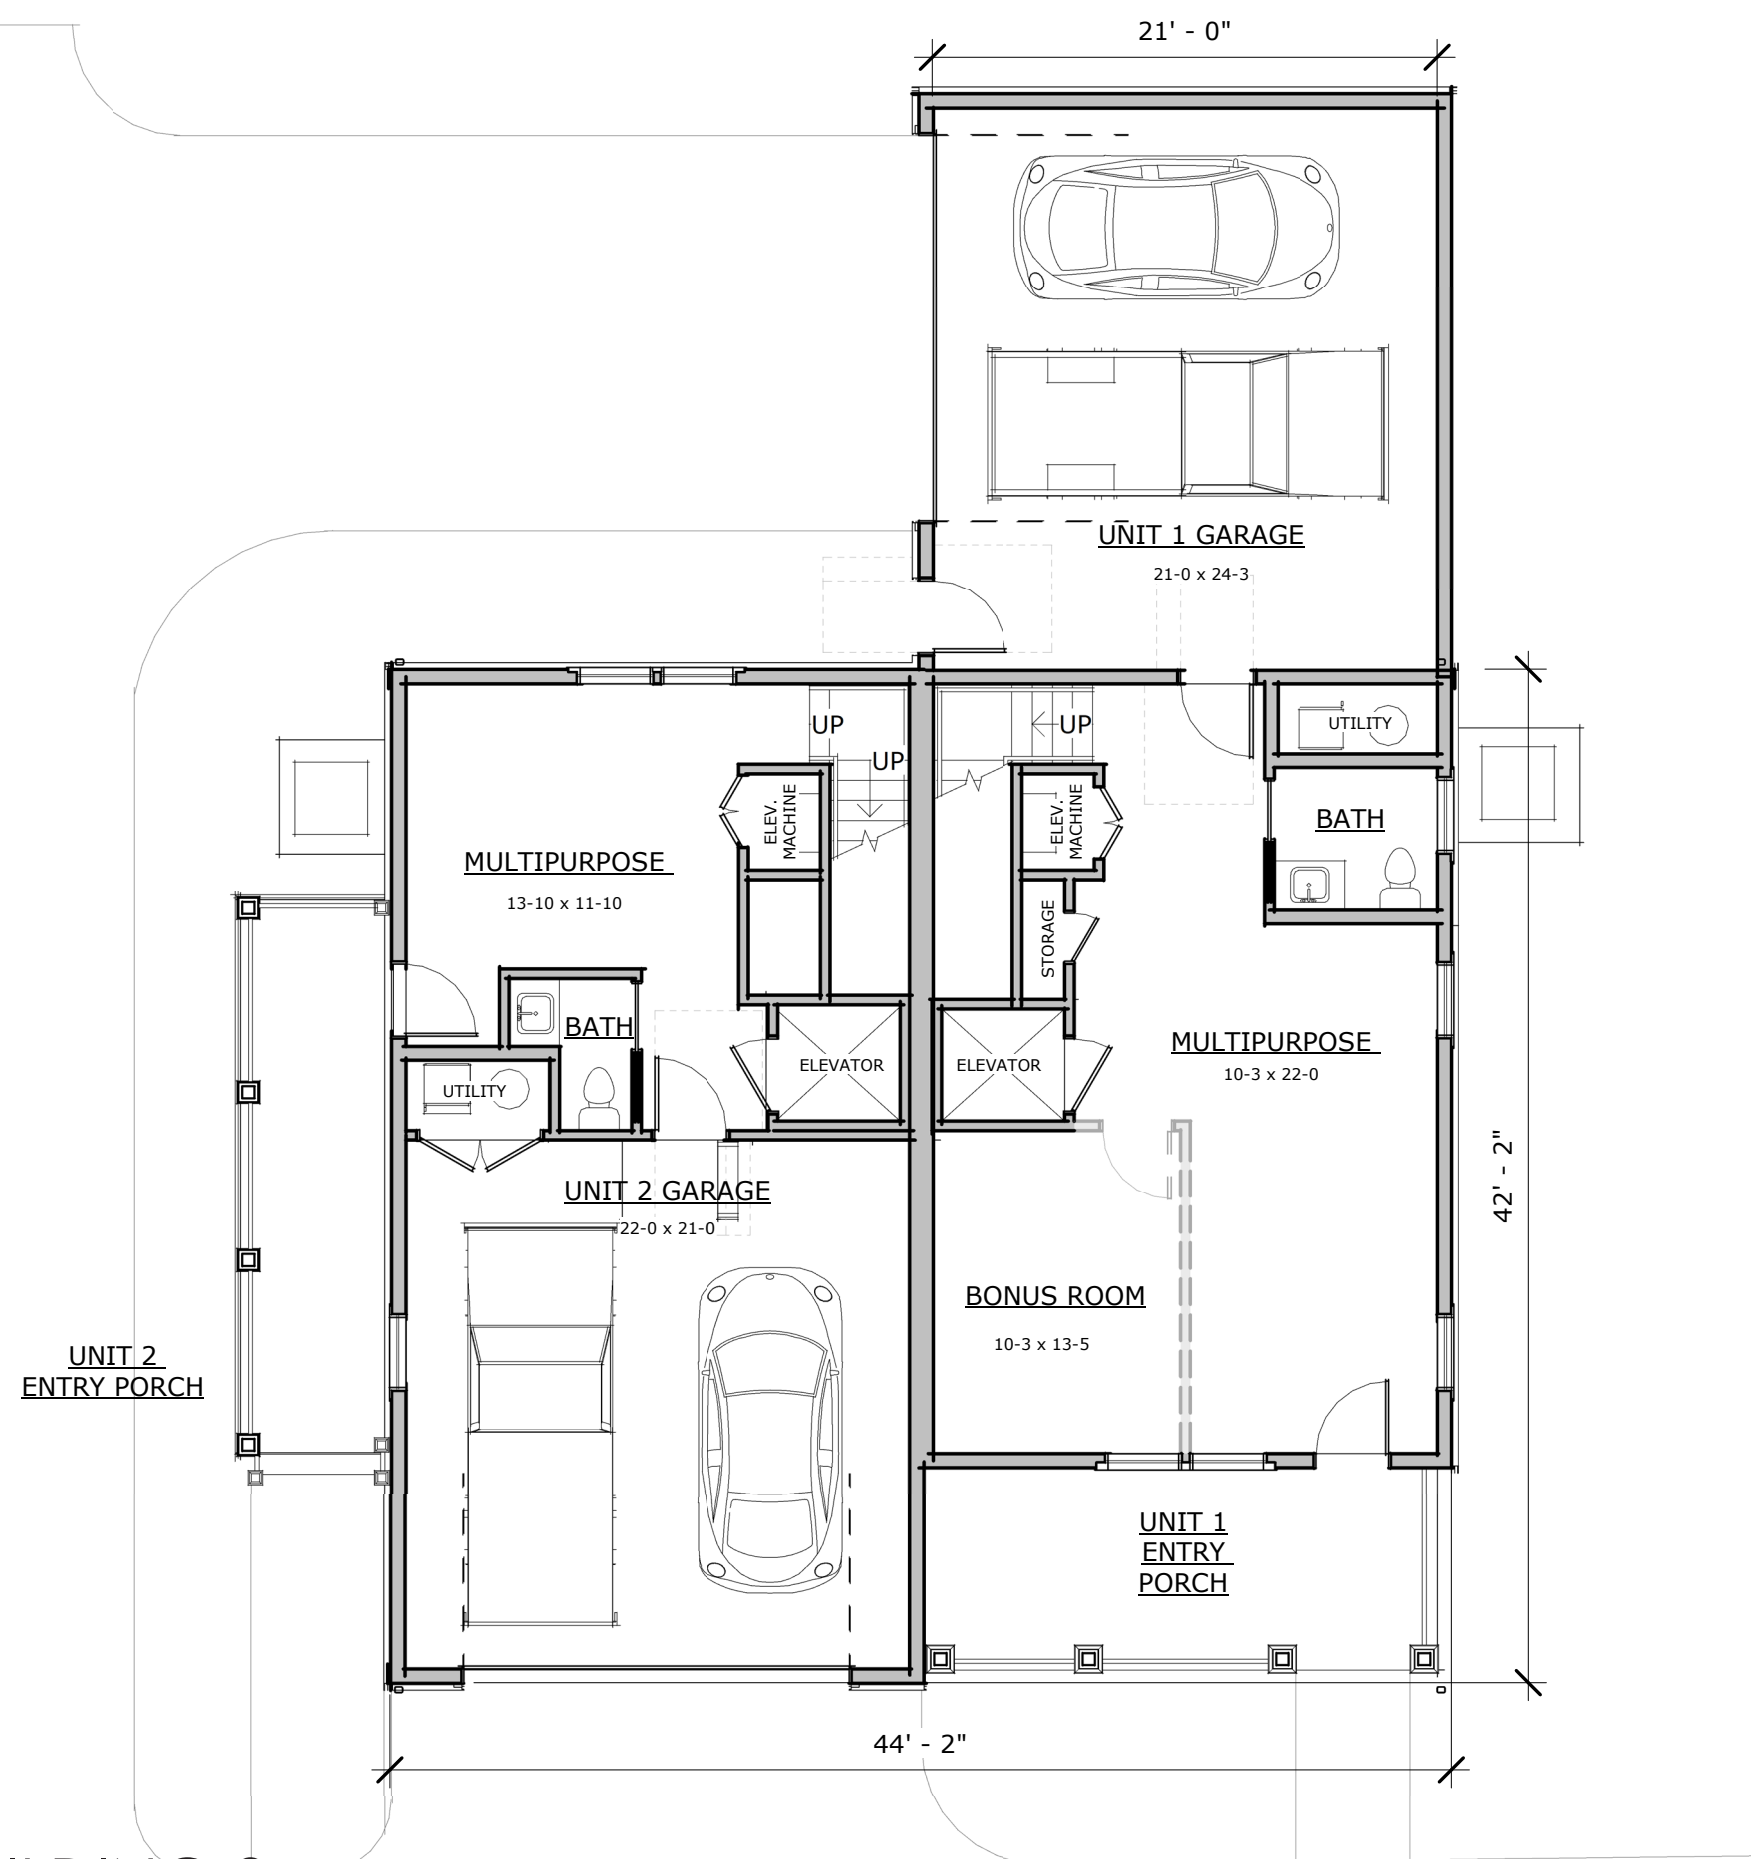

FIRST FLOOR PLAN


KETTLE POINT FLATS BUILDING 2

AUGUST 2020

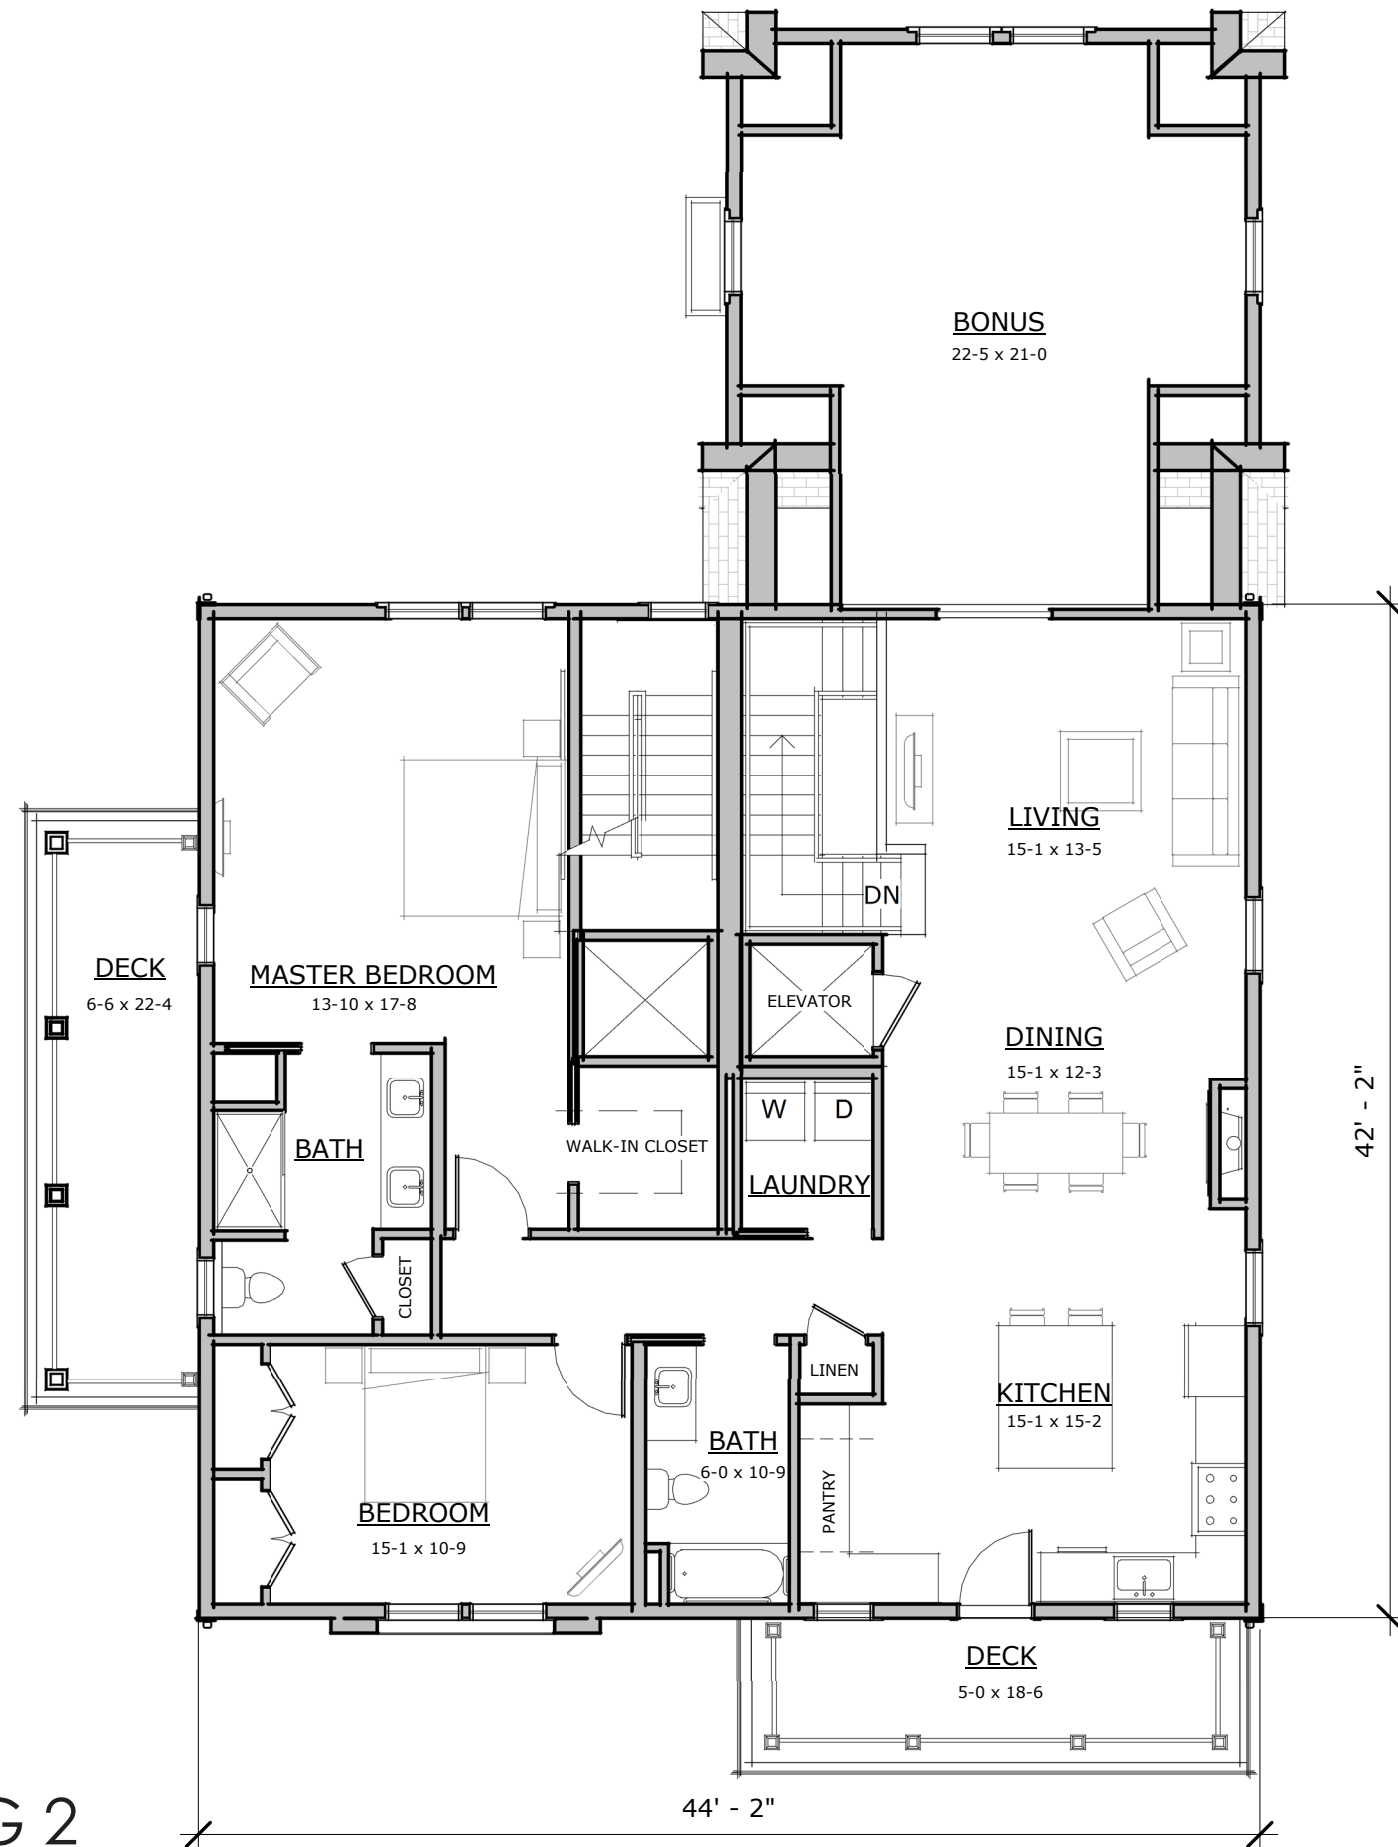

SECOND FLOOR PLAN
KETTLE POINT FLATS BUILDING 2

AUGUST 2020

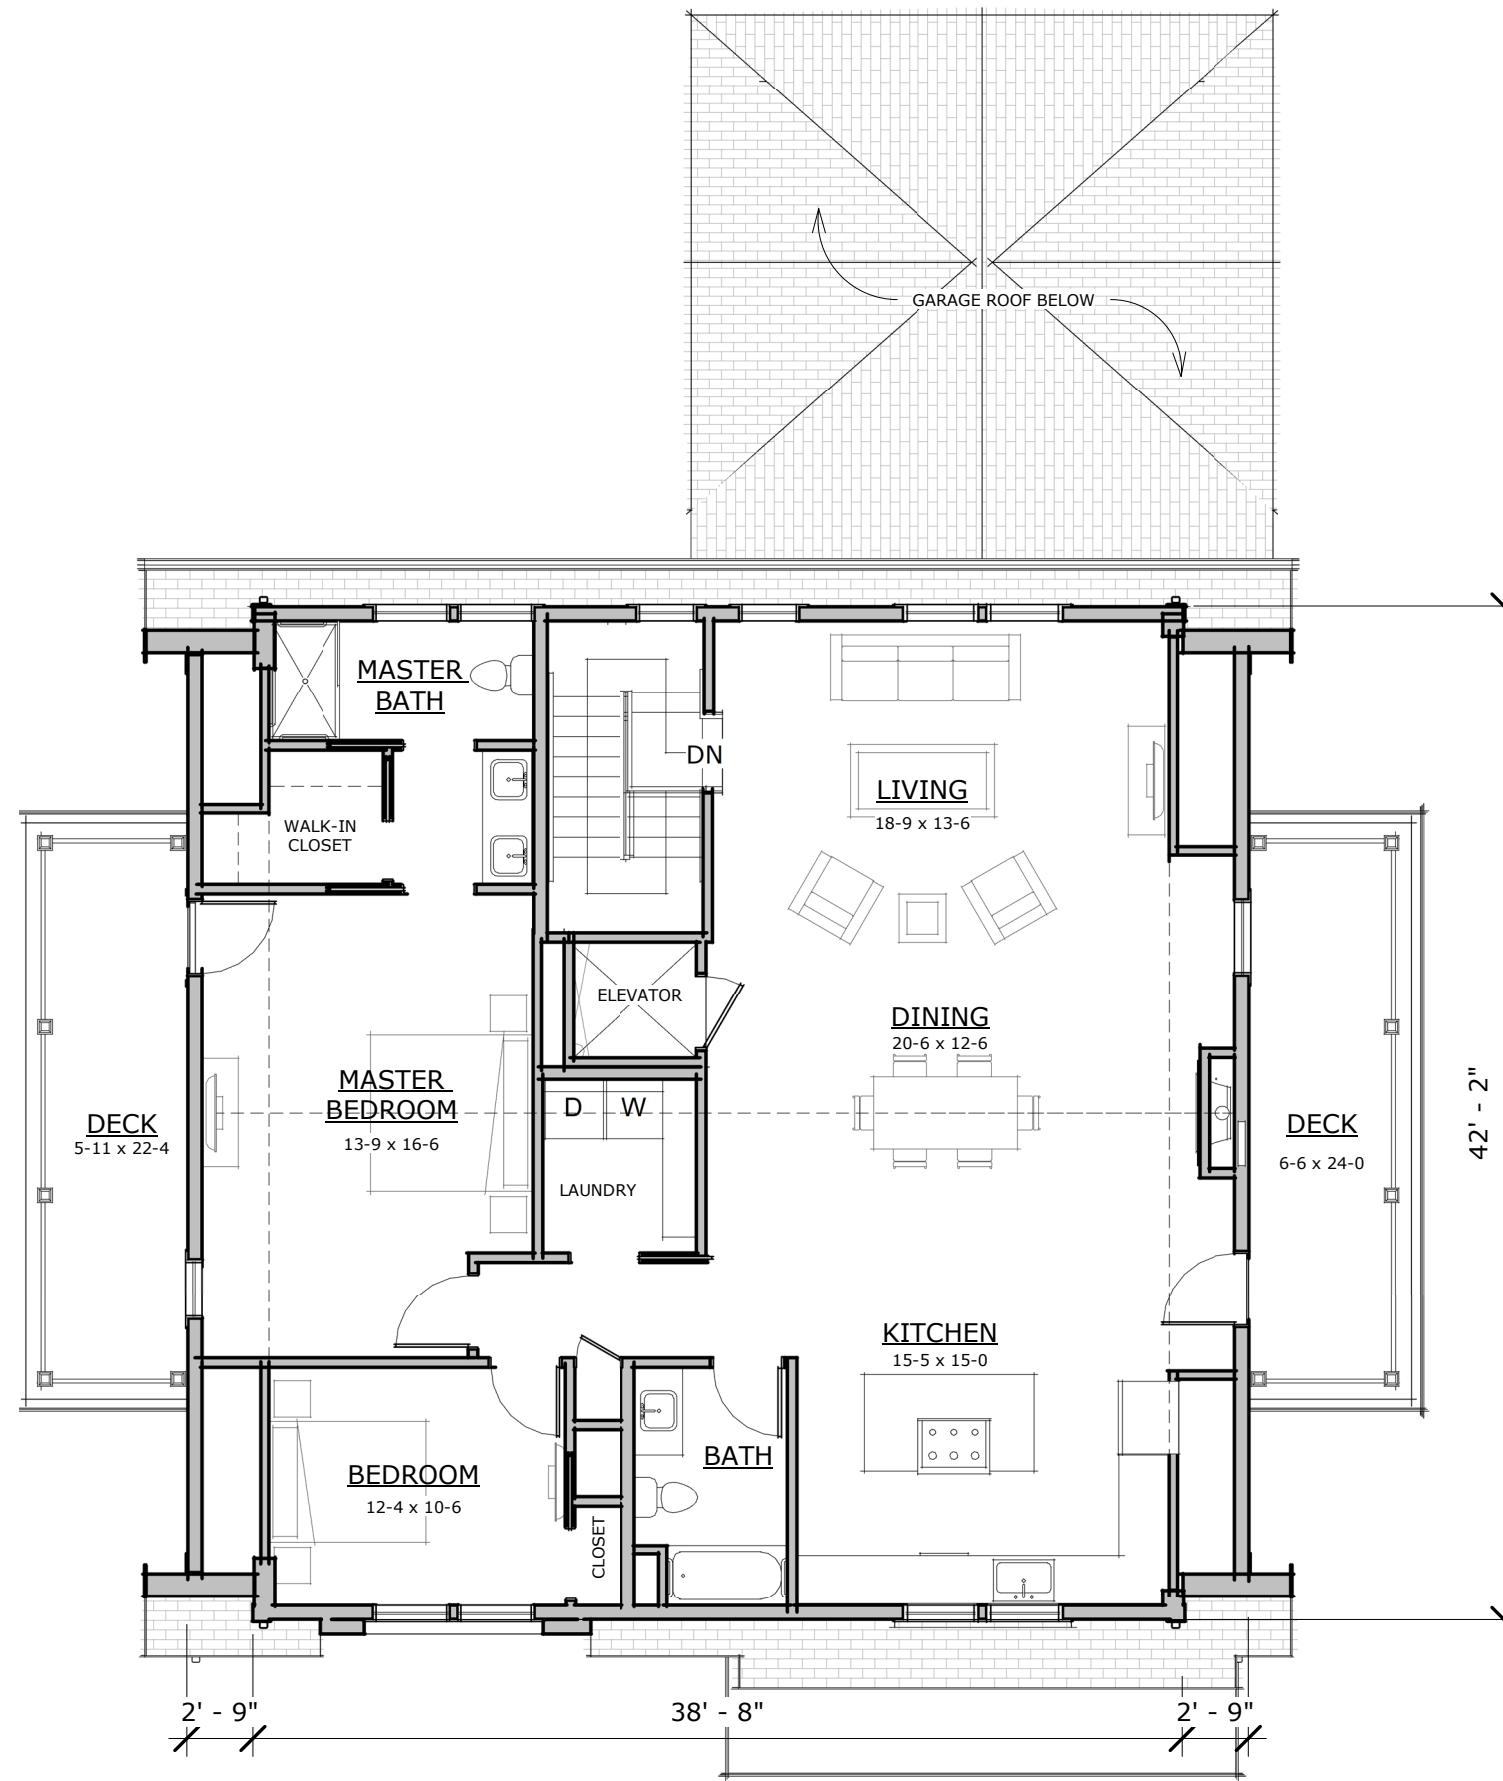

THIRD FLOOR PLAN

KETTLE POINT FLATS BUILDING 2

AUGUST 2020



EXTERIOR PERSPECTIVE

KETTLE POINT FLATS BUILDING 2

AUGUST 2020



EXTERIOR PERSPECTIVE
KETTLE POINT FLATS BUILDING 2

AUGUST 2020