




KETTLE POINT FLATS

CONCEPTUAL DESIGN


AUGUST 2020

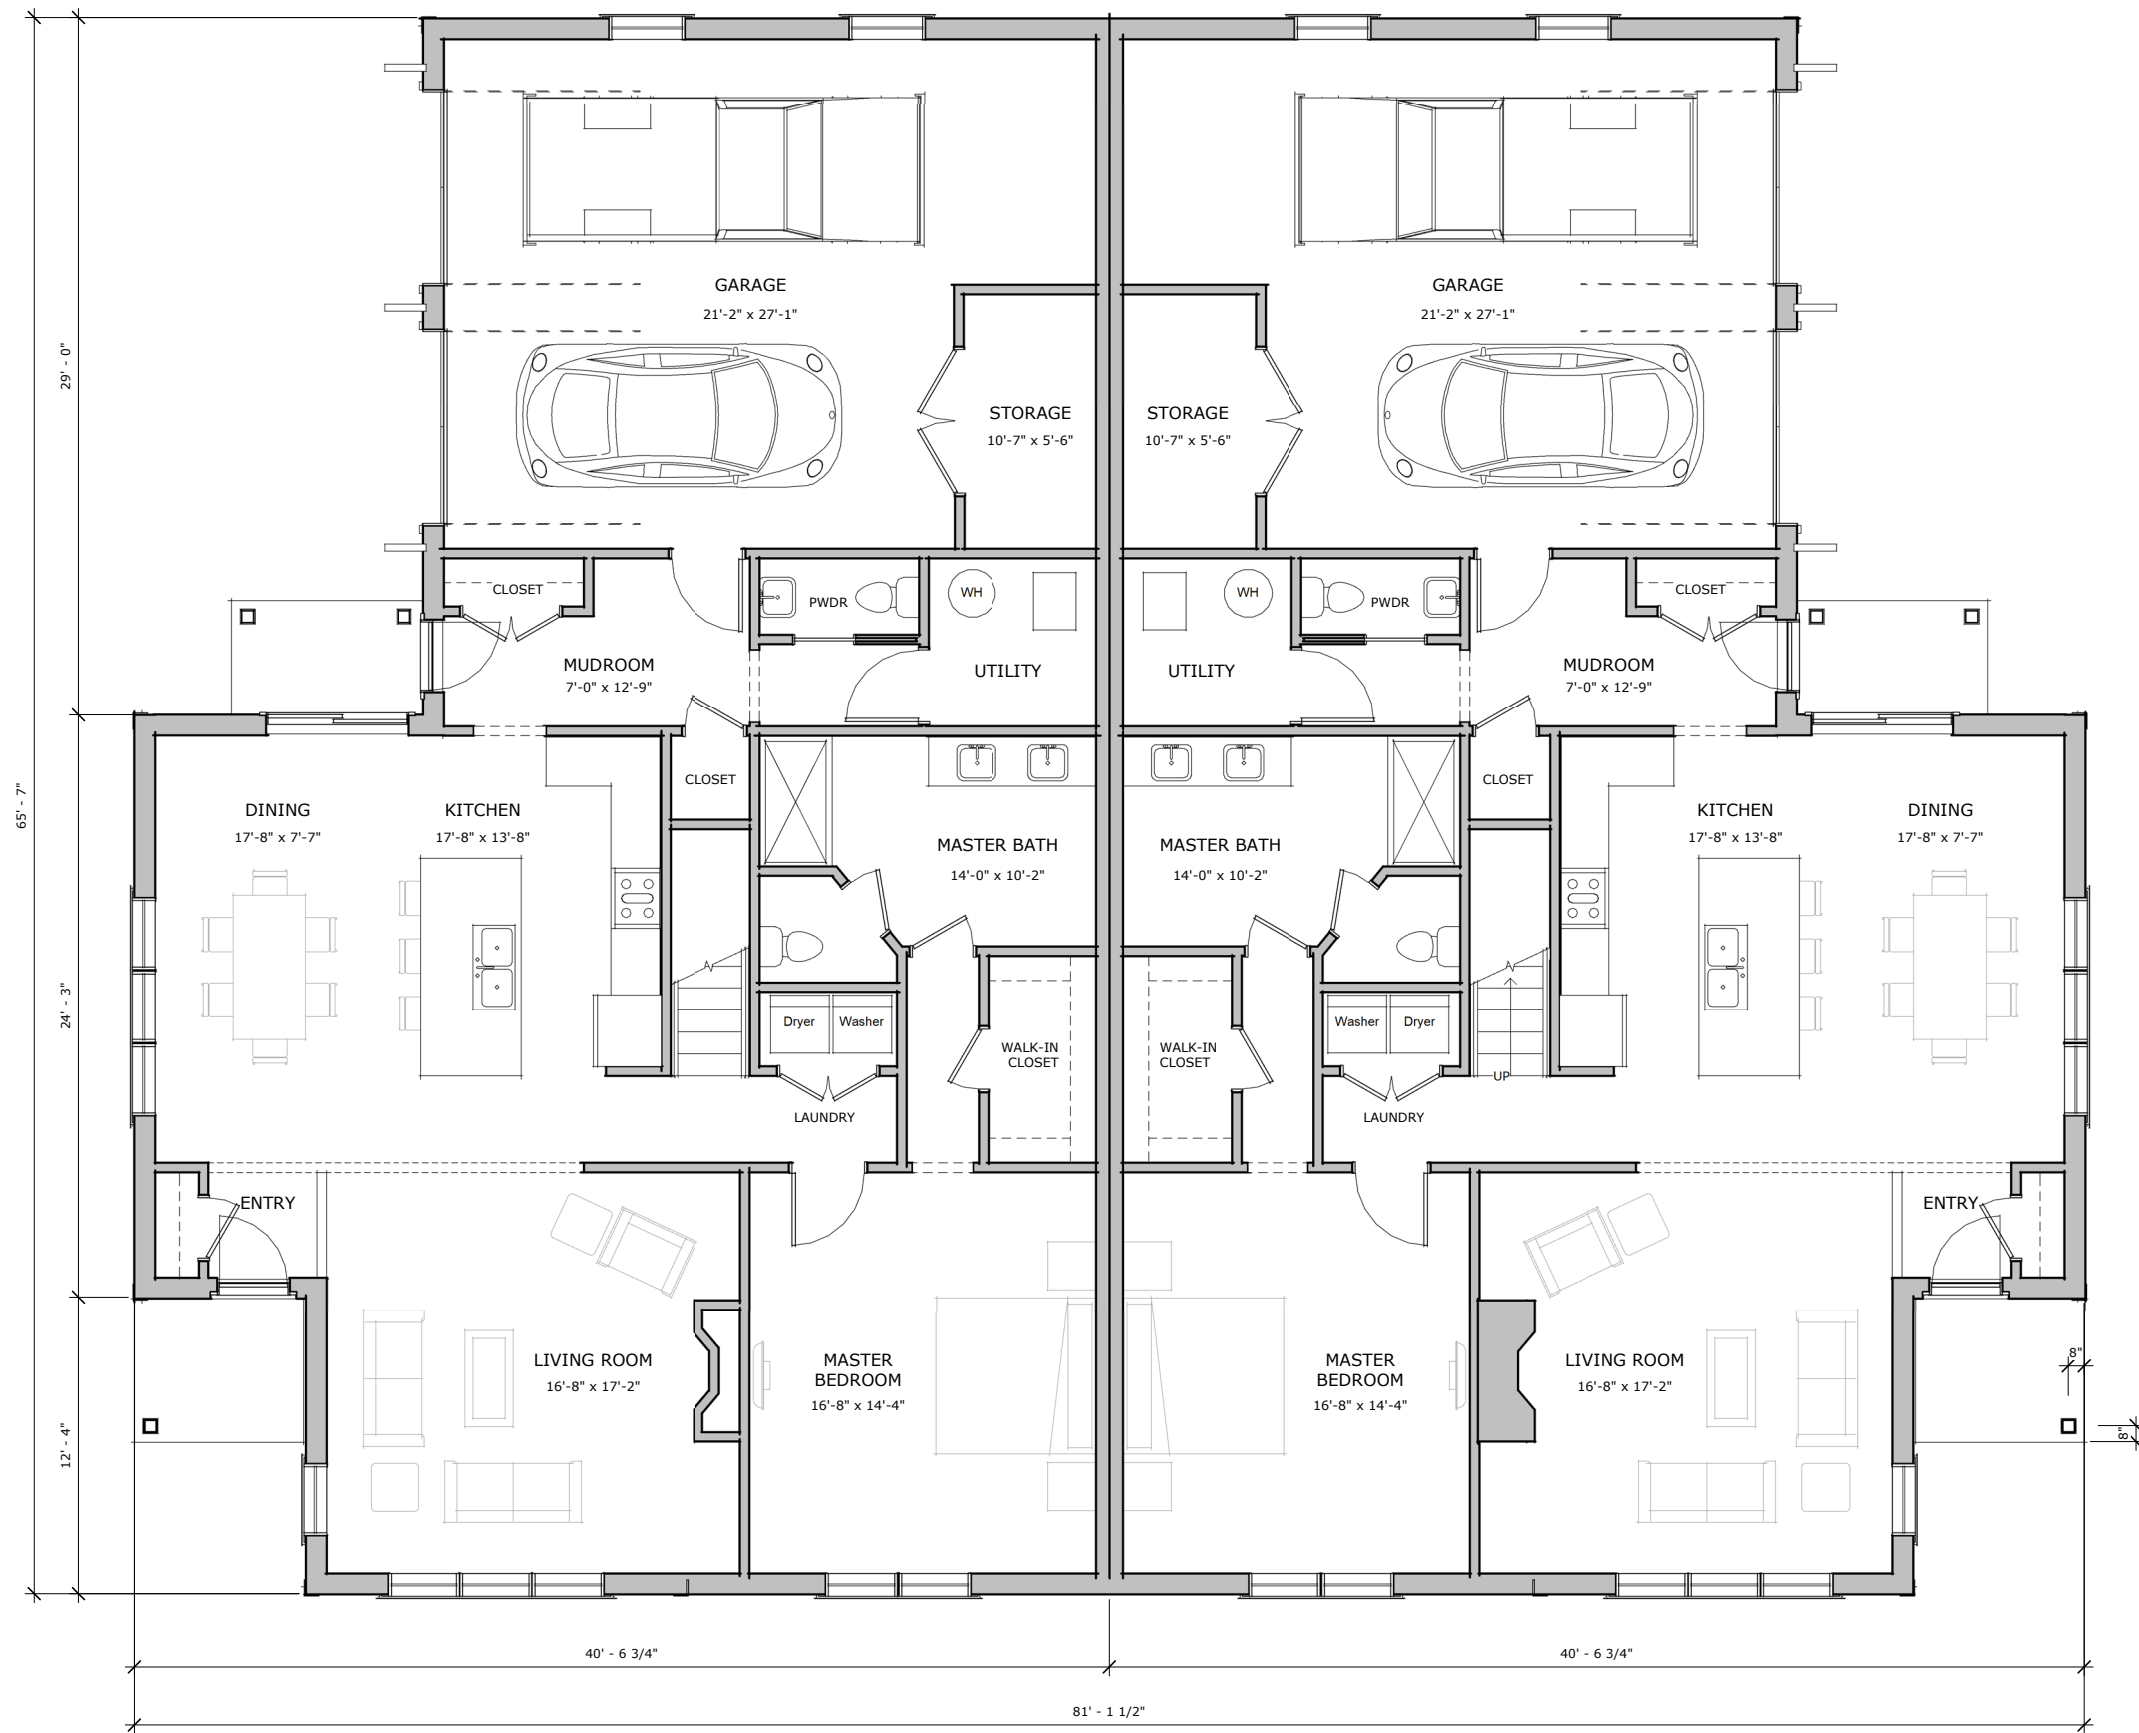


FIRST FLOOR PLAN

KETTLE POINT FLATS BUILDING 4

AUGUST 2020

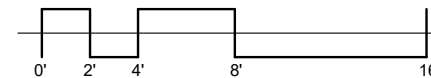

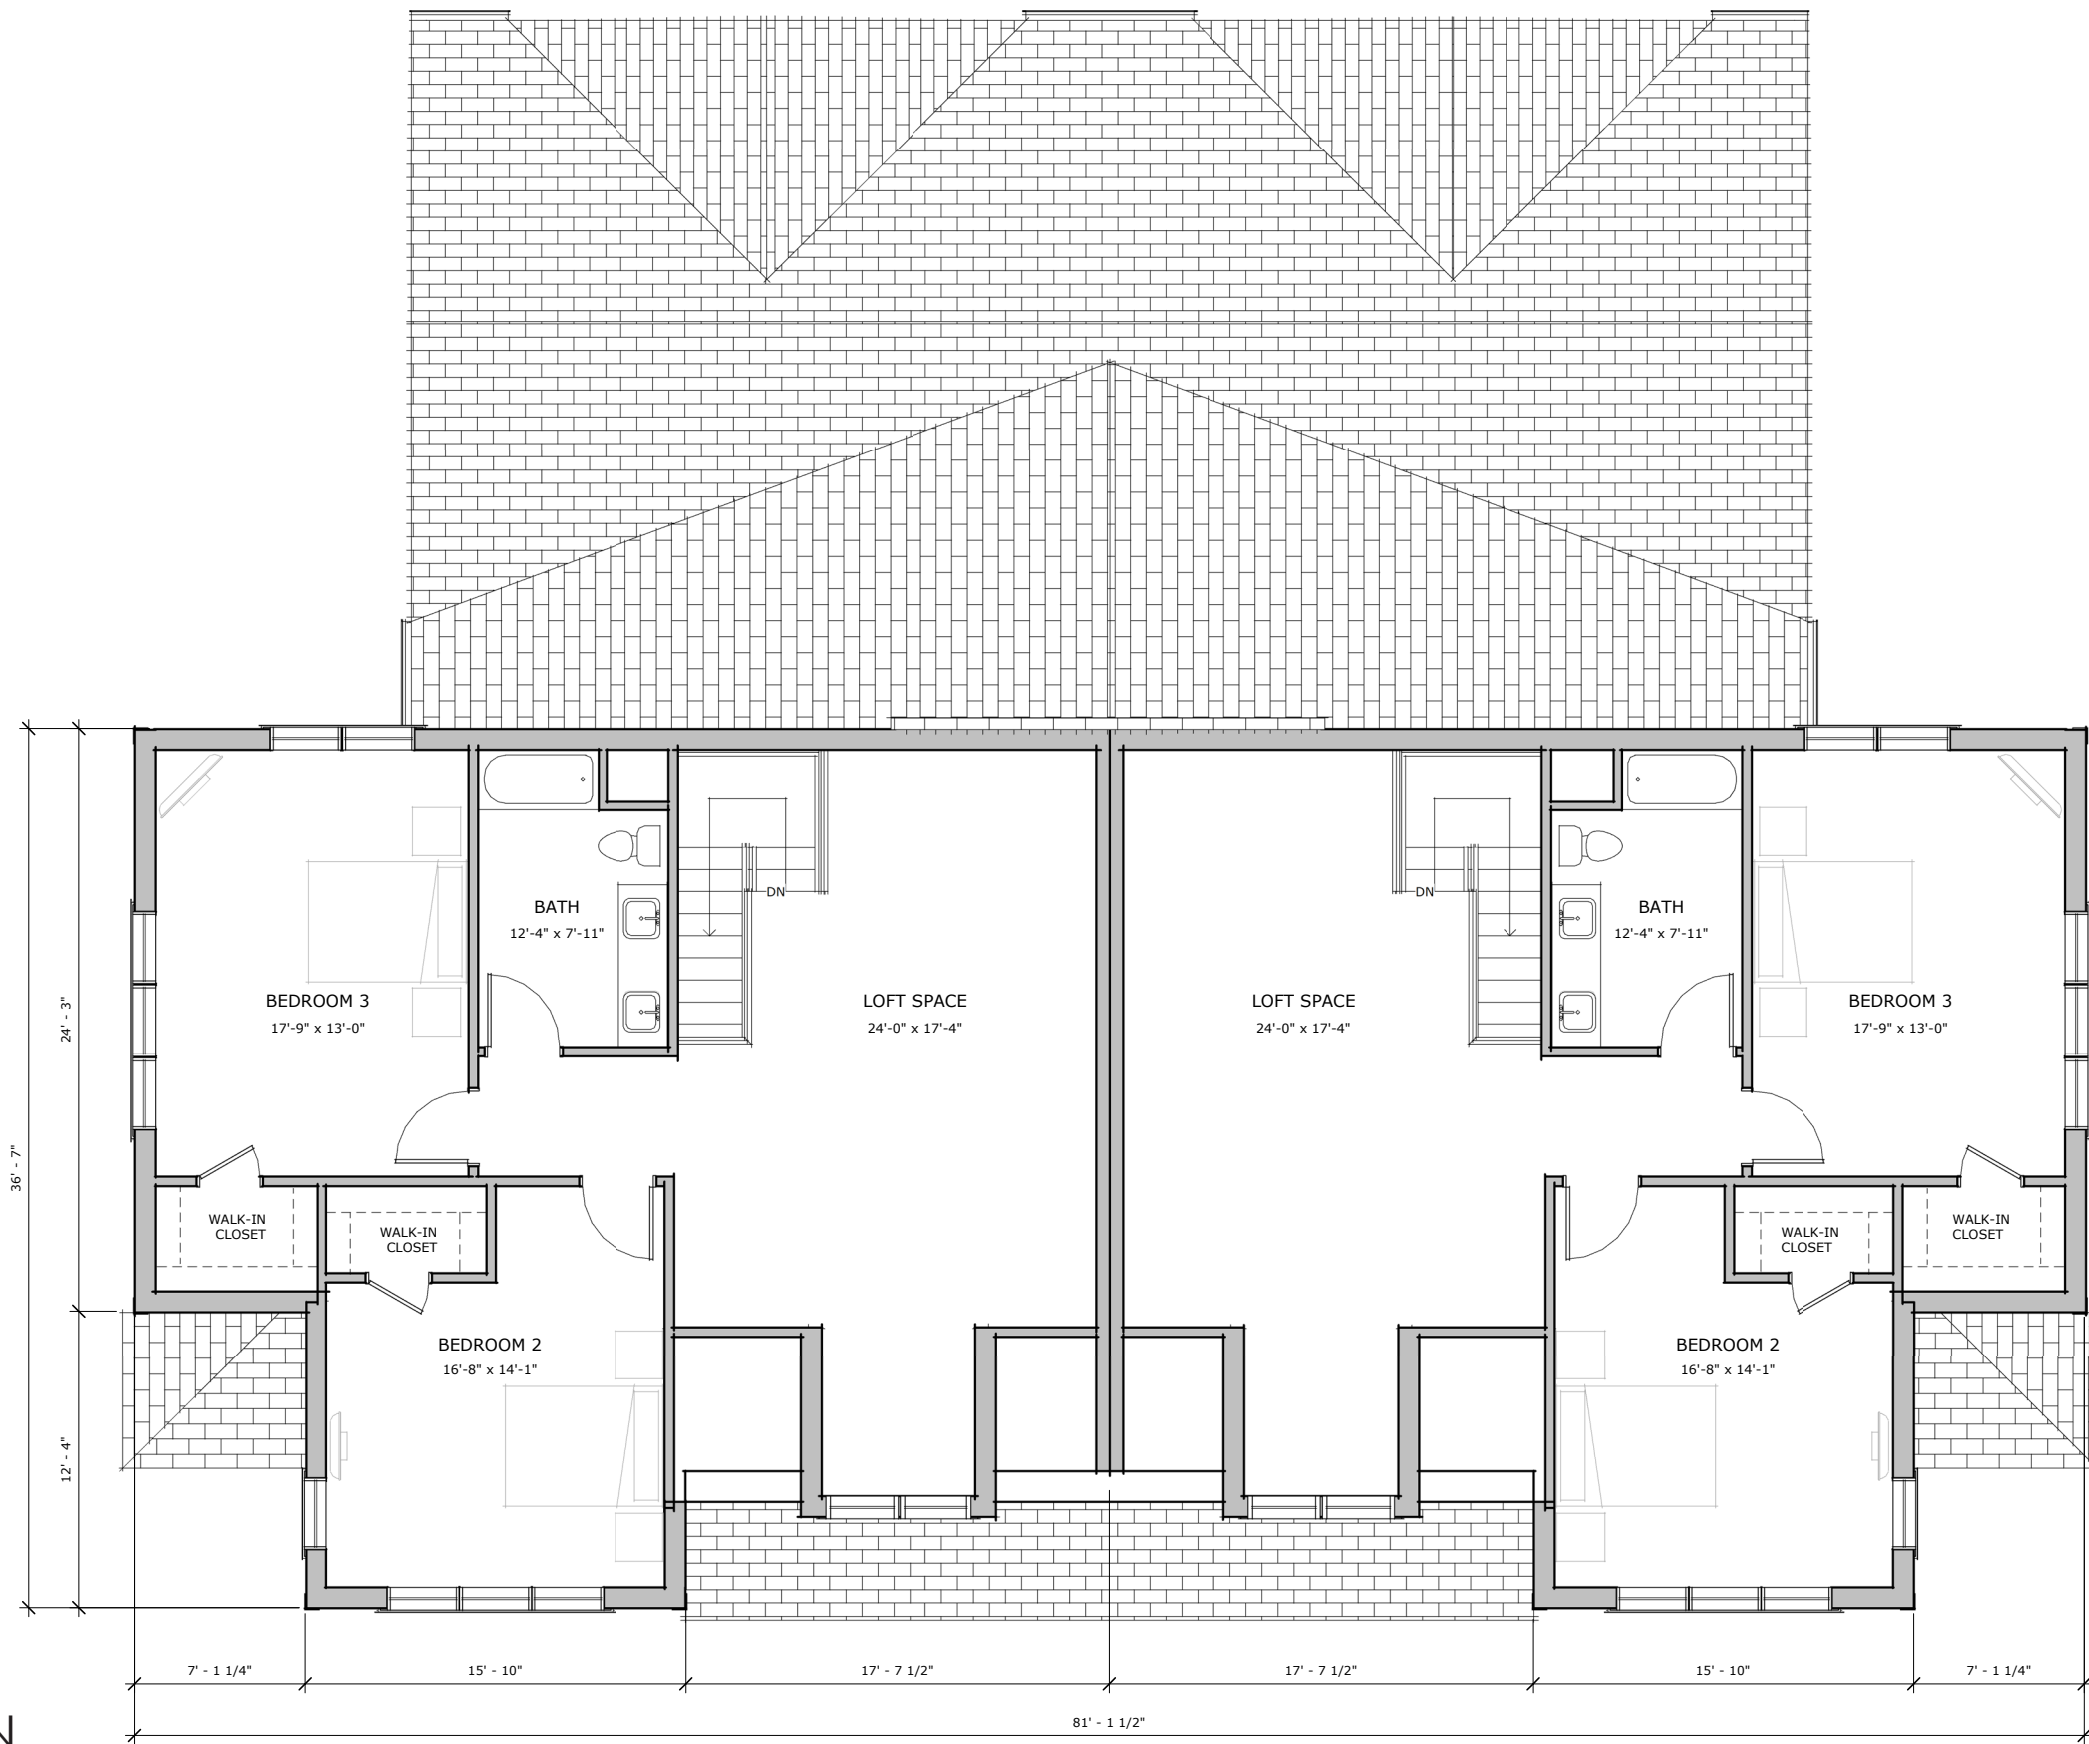

SECOND FLOOR PLAN

KETTLE POINT FLATS BUILDING 4


AUGUST 2020



EXTERIOR PERSPECTIVE

KETTLE POINT FLATS BUILDING 4

AUGUST 2020

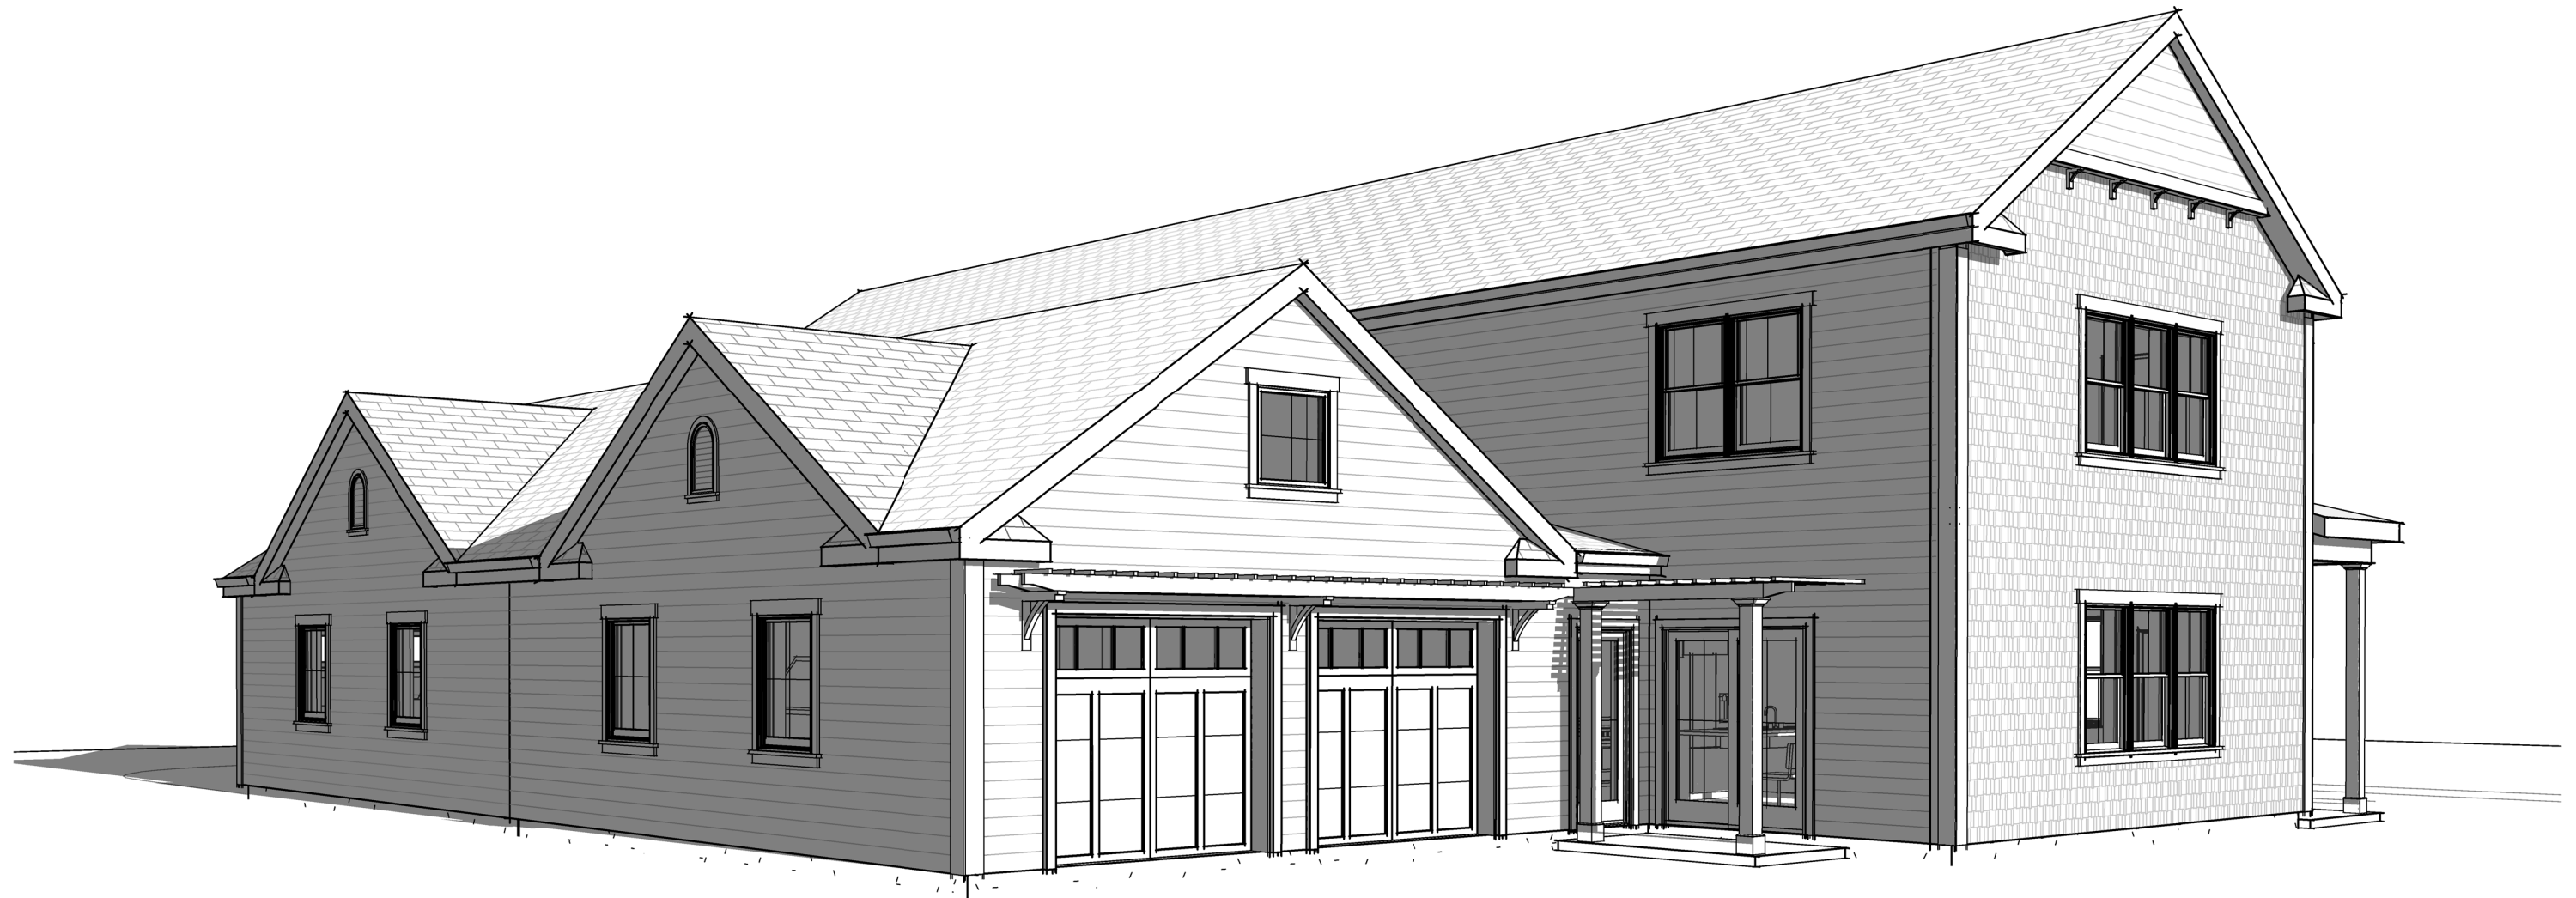

EXTERIOR PERSPECTIVE

KETTLE POINT FLATS BUILDING 4

AUGUST 2020