


# PROPOSED PLAN

## PROPOSED BUILDING STATS

- 136 Unit Building
- Amenities Spaces - 4,344 SF
- Current Unit Mix:
  - 68 1BR - 50%
  - 68 2BR - 50%
  - 136 TOTAL
- Unit Areas - 724 - 872 SF 1BR  
1,079 - 1,164 SF 2BR
- 2 Elevators, 3 Stair towers
- 122,598 Total GSF

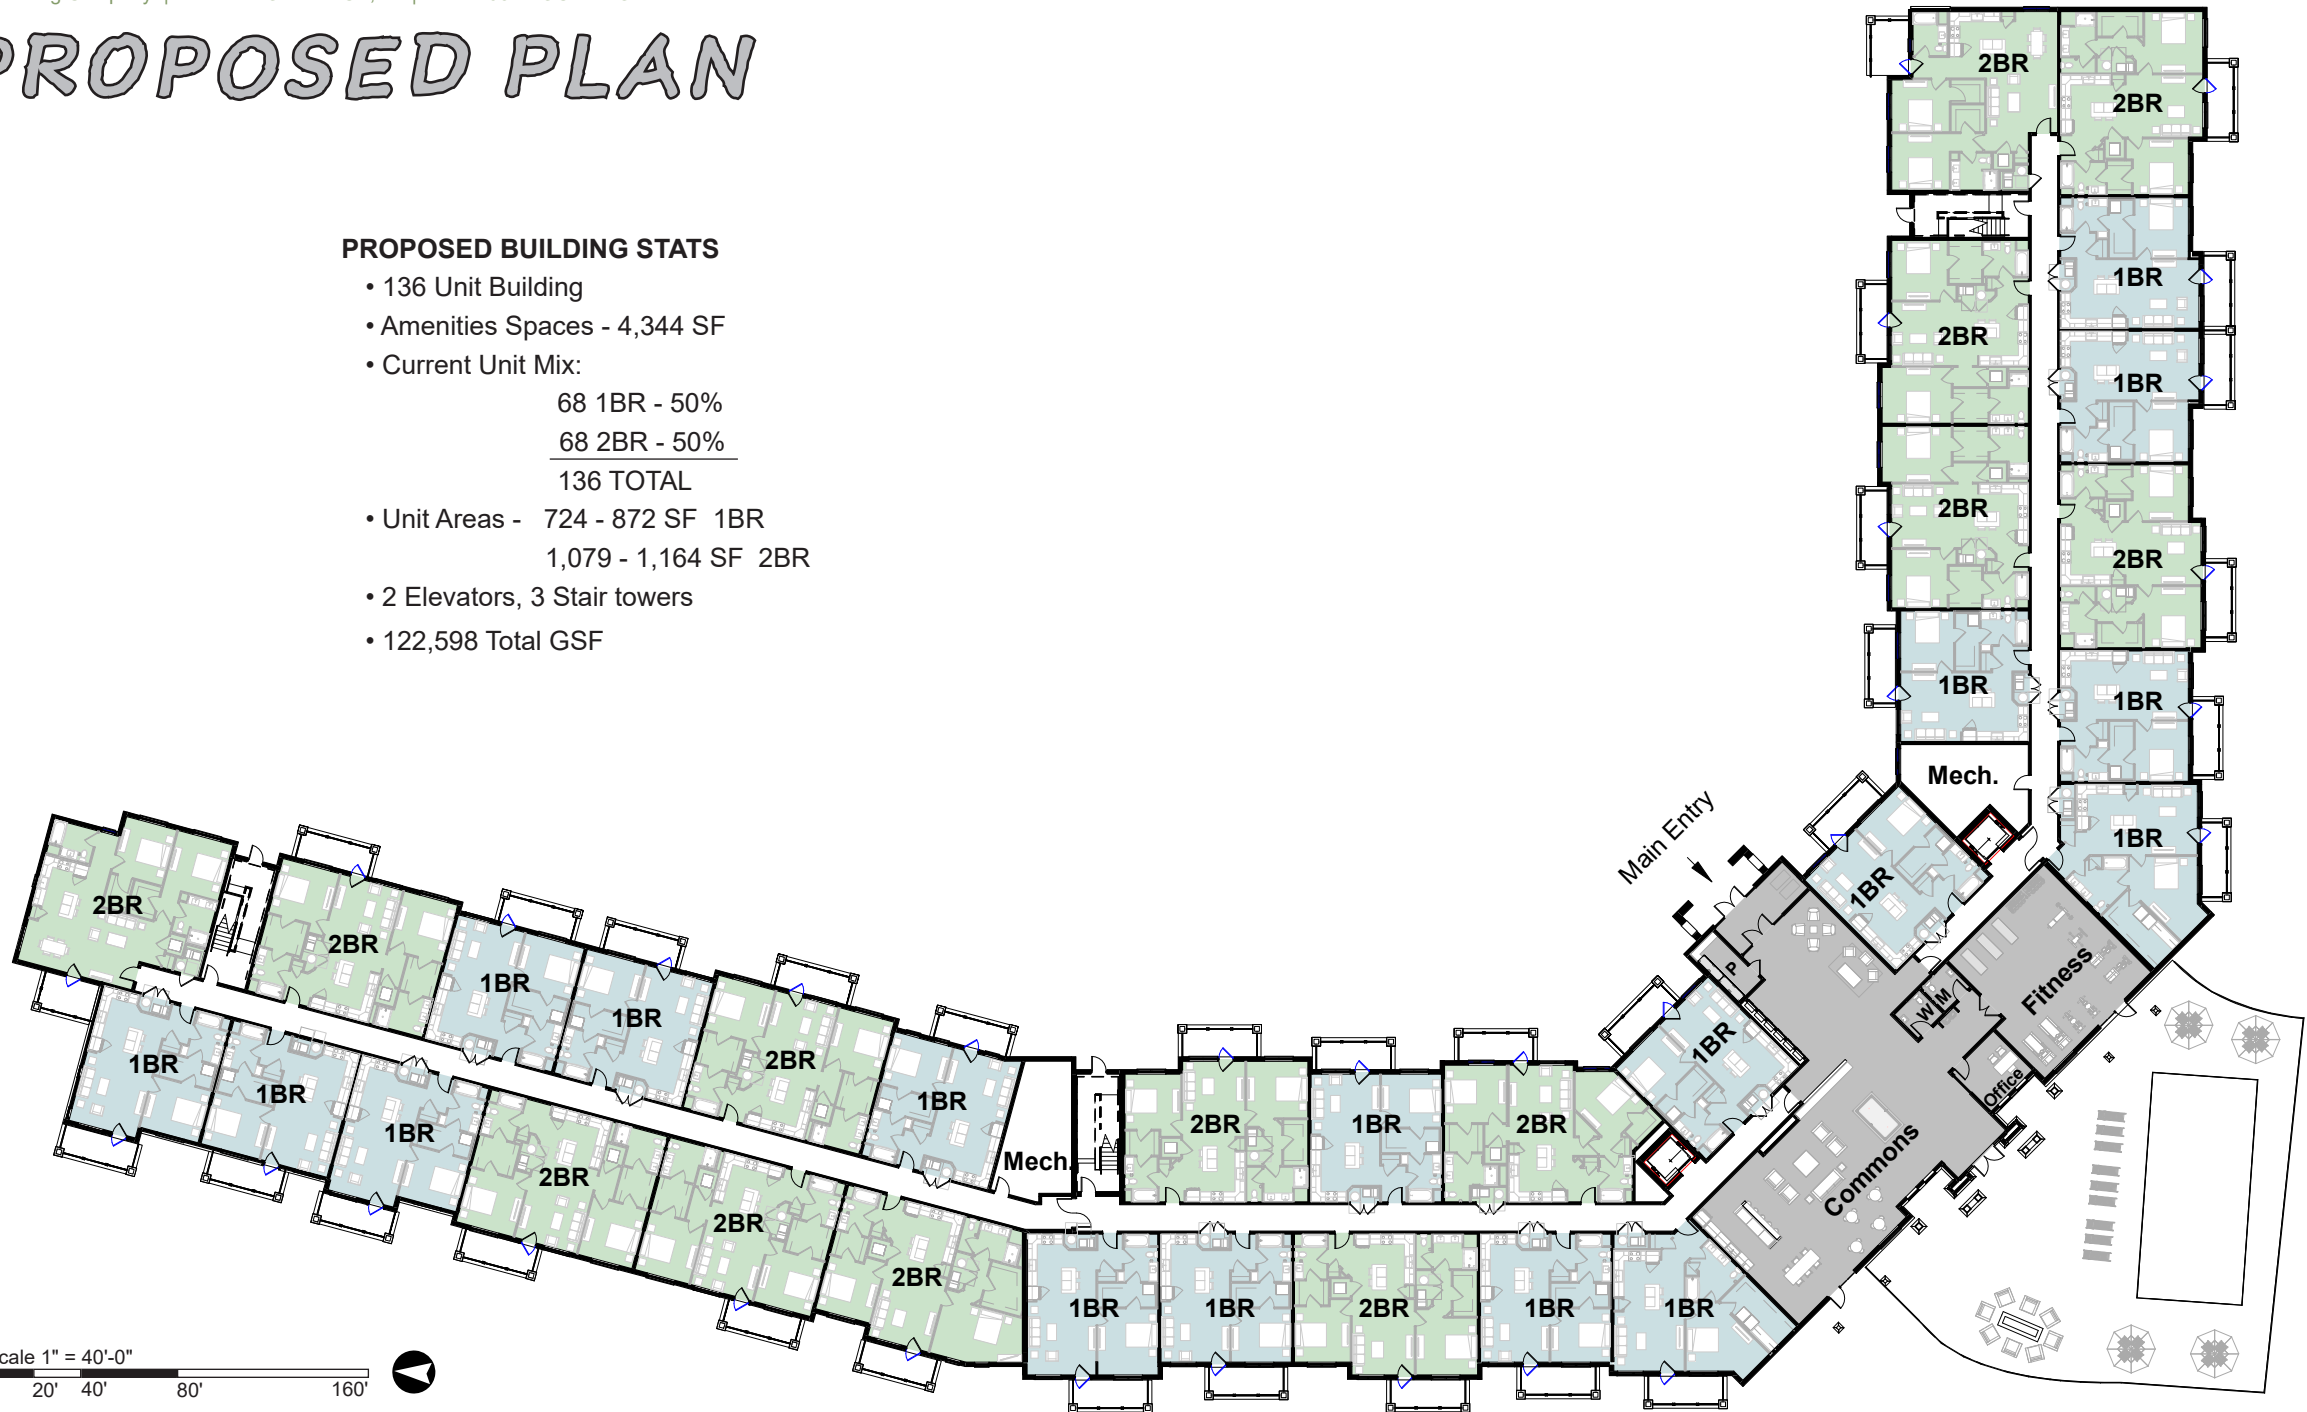

Scale 1" = 40'-0"  
0' 20' 40' 80' 160'

# CONCEPTUAL RENDERING



Rothschild  
COLLABORATIVE  
Doyno  
ARCHITECTURE AND URBAN DESIGN